

**SEVERANCE SOUTH METROPOLITAN DISTRICT NOS. 1-4**  
**C/O PINNACLE CONSULTING GROUP, INC.**  
550 W. Eisenhower Blvd Loveland, CO 80537  
Phone: 970-669-3611 FAX: 970-669-3612  
Email:SEVSOUMDadmin@PinnacleConsultingGroupInc.com

December 22, 2022

Weld County Clerk and Recorder  
Carly Koppes  
1402 N. 17th Avenue  
Greeley, CO 80631

**Via Email:weld-districts@weldgov.com**

Weld County Assessor  
Chris Woodruff  
1400 N 17th Avenue  
Greeley CO 80631

**Via Email: bdone@weldgov.com**

Division of Local Government  
1313 Sherman Street, Room 521  
Denver, CO 80203

**Via E-Filing Portal**

Severance South Metro District No. 1 (#66795)  
Severance South Metro District No. 2 (#66796)  
Severance South Metro District No. 3 (#66797)  
Severance South Metro District No. 4 (#66798)

Dear Sir or Ma'am:

As required by statute (C.R.S. 32-1-306) and 32-1-104 (3)(b), all Title 32 Article 1 special districts are required to file a current, accurate map of district boundaries with the County Clerk and Recorder, Assessor and Division of Local Government. On behalf of **Severance South Metropolitan District Nos. 1-4**, please accept the attached updated District boundary map. The District(s) are wholly located within Weld County.



Please feel free to contact me with any questions or concerns.  
Sincerely,


**SEVERANCE SOUTH  
DISTRICT NOS. 1-4**

*Bryan Newby*

Bryan Newby  
Assistant District Manager

# SEVERANCE SOUTH METRO DISTRICT'S

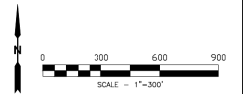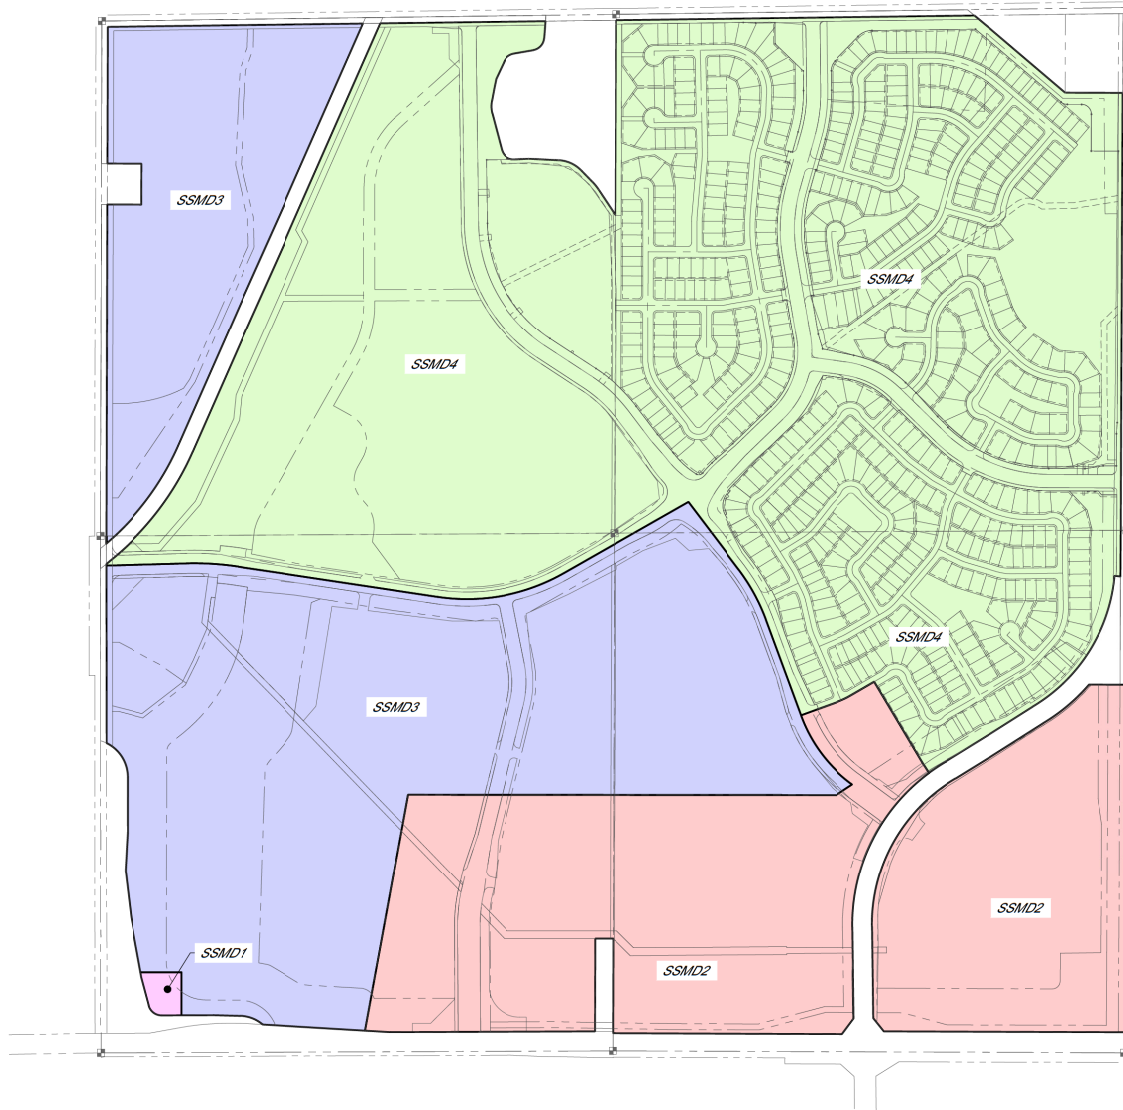

	DATE: 2/1/2022 FILE NAME: 2018030TOPO DRAWN BY: JA CHECKED BY: MJW SCALE: 1"=300' PROJECT #: 2018030	
	REVISIONS:  	DATE:  
SEVERANCE SOUTH SUBDIVISION OLSSON ASSOCIATES 1880 FALL RIVER DRIVE, SUITE 200 LOVELAND, CO 80538		<b>1</b> SHEET 1 OF 1