
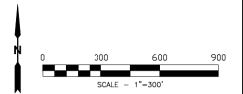



SEVERANCE SOUTH METRO DISTRICT'S

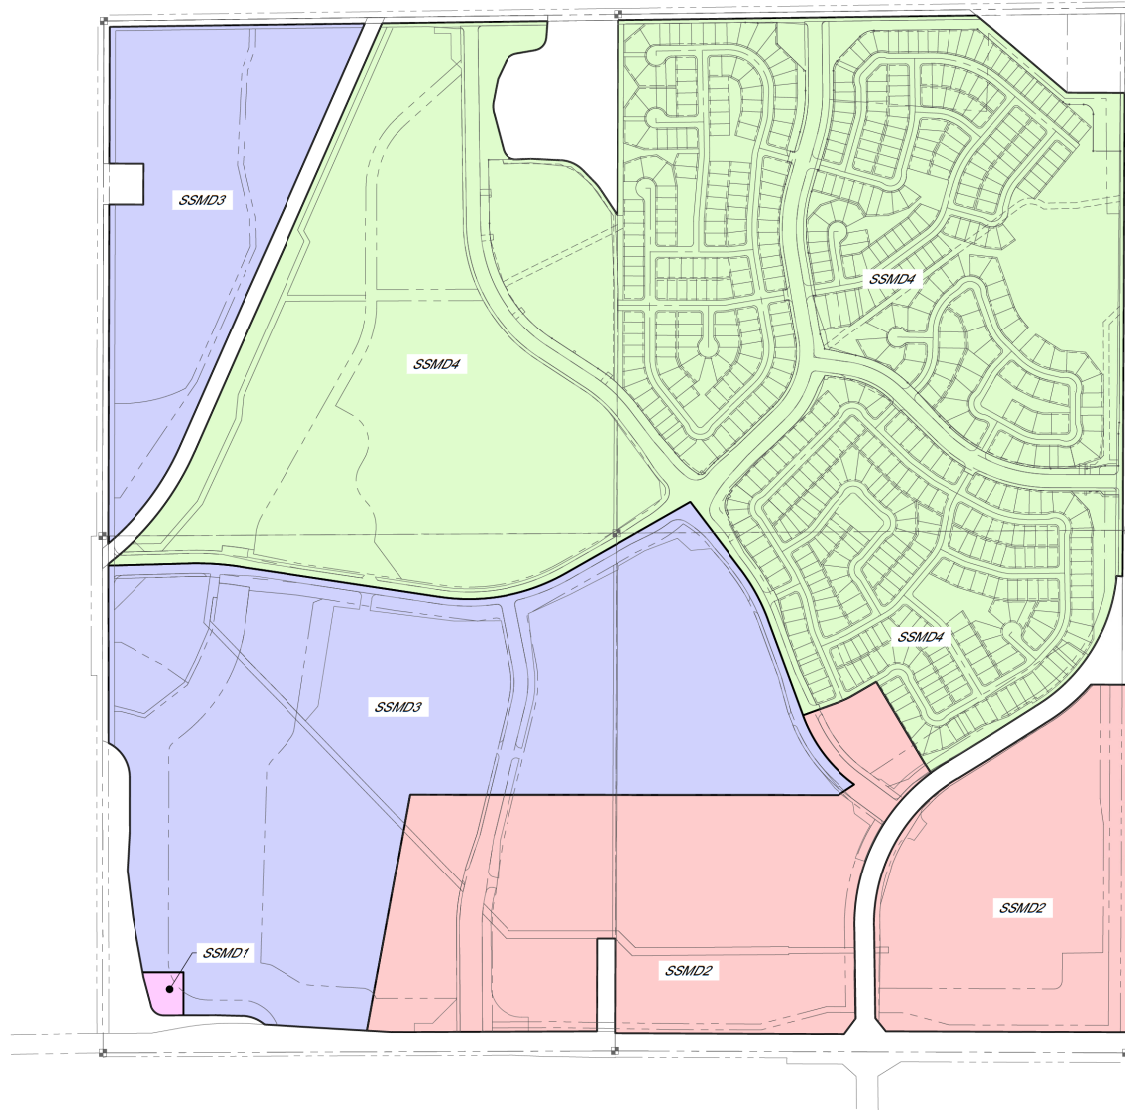

	DATE: 2/1/2022		FILE NAME: 2018030TOPO	DRAWN BY: JA	CHECKED BY: MJW	SCALE: 1"=300'	PROJECT #: 2018030
	REVISIONS:		DATE:		SEVERANCE SOUTH SUBDIVISION OLSSON ASSOCIATES 1880 FALL RIVER DRIVE, SUITE 200 LOVELAND, CO 80538		

Lat40, Inc.
 Professional Land Surveyors
 6250 W. 10th Street, Unit 2
 Greeley, CO 80634
 O: 970-515-5294

SEVERANCE SOUTH
 SUBDIVISION
 OLSSON ASSOCIATES
 1880 FALL RIVER DRIVE, SUITE 200
 LOVELAND, CO 80538